


# TURKEY CREEK REGIONAL SEWER DISTRICT

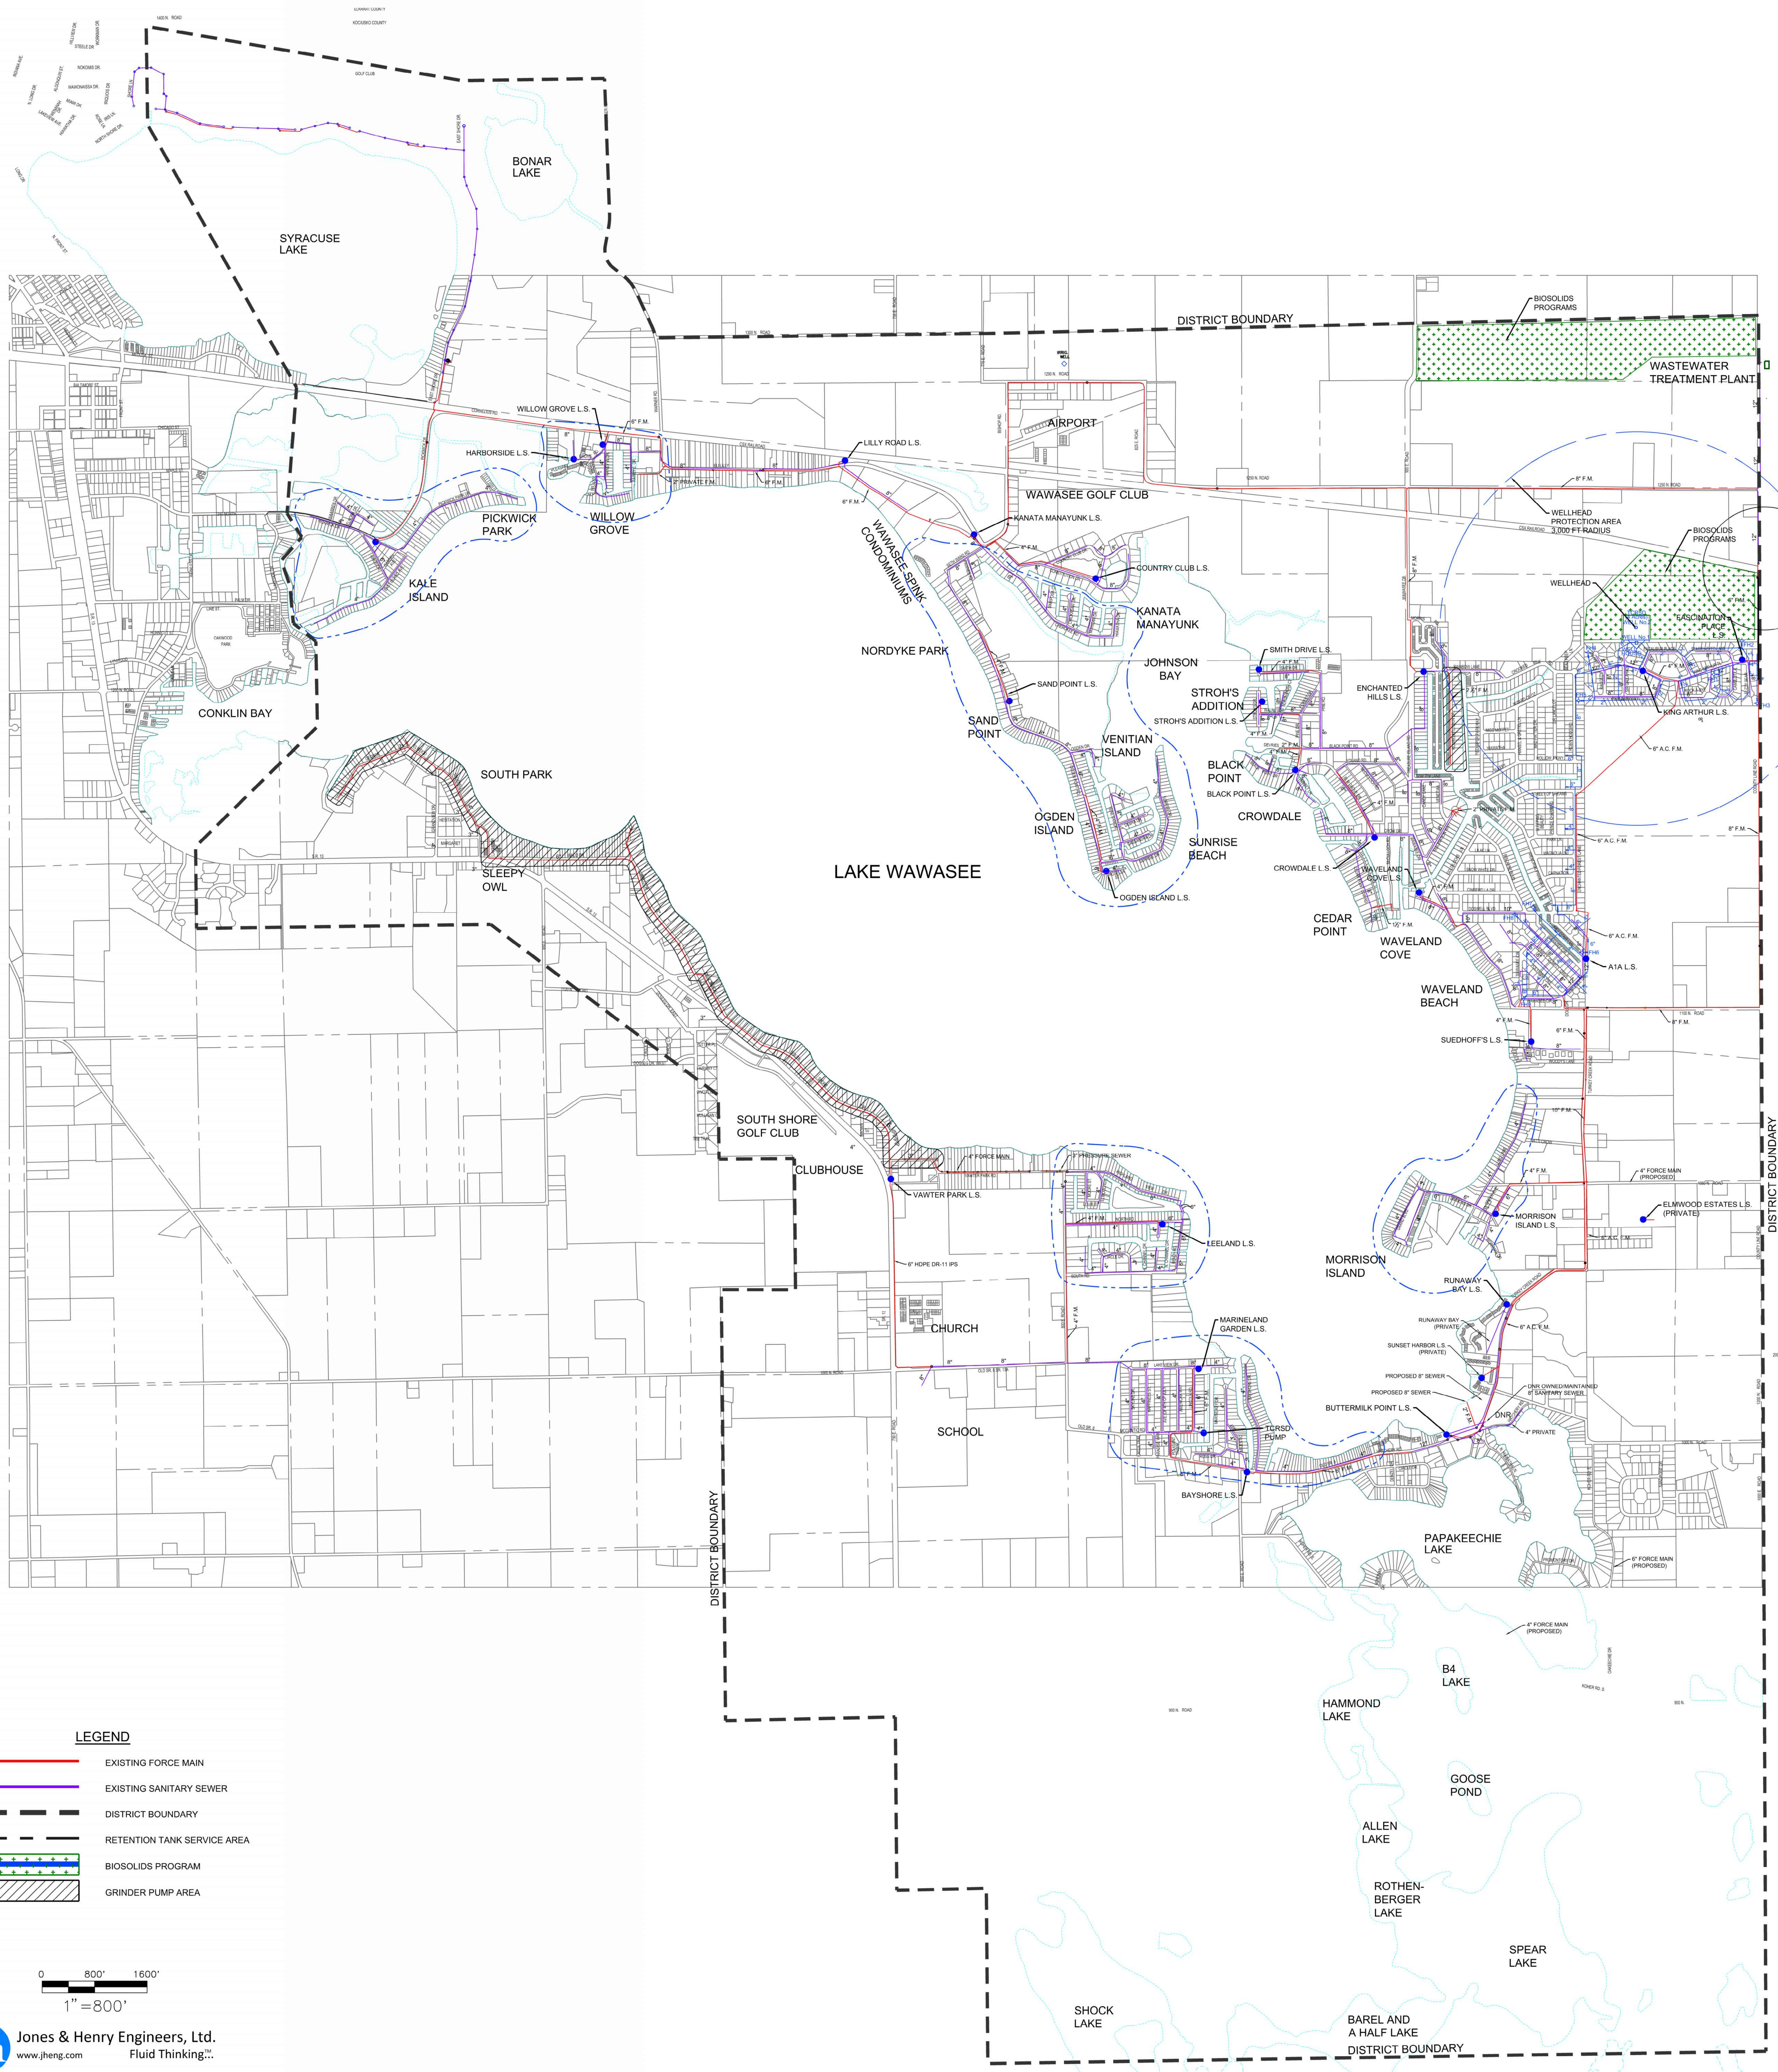

## LEGEND

- EXISTING FORCE MAIN
- EXISTING SANITARY SEWER
- DISTRICT BOUNDARY
- RETENTION TANK SERVICE AREA
- BIOSOLIDS PROGRAM
- GRINDER PUMP AREA

0 800' 1600'  
1" = 800'